


### Safety Summary

Existing Crash Risk  
Total: **High** | Injury: **High**

Expected Safety Benefit


Total: | Injury:

## IL 134/Hainesville Road Alternative 1: Add Additional Through Lanes

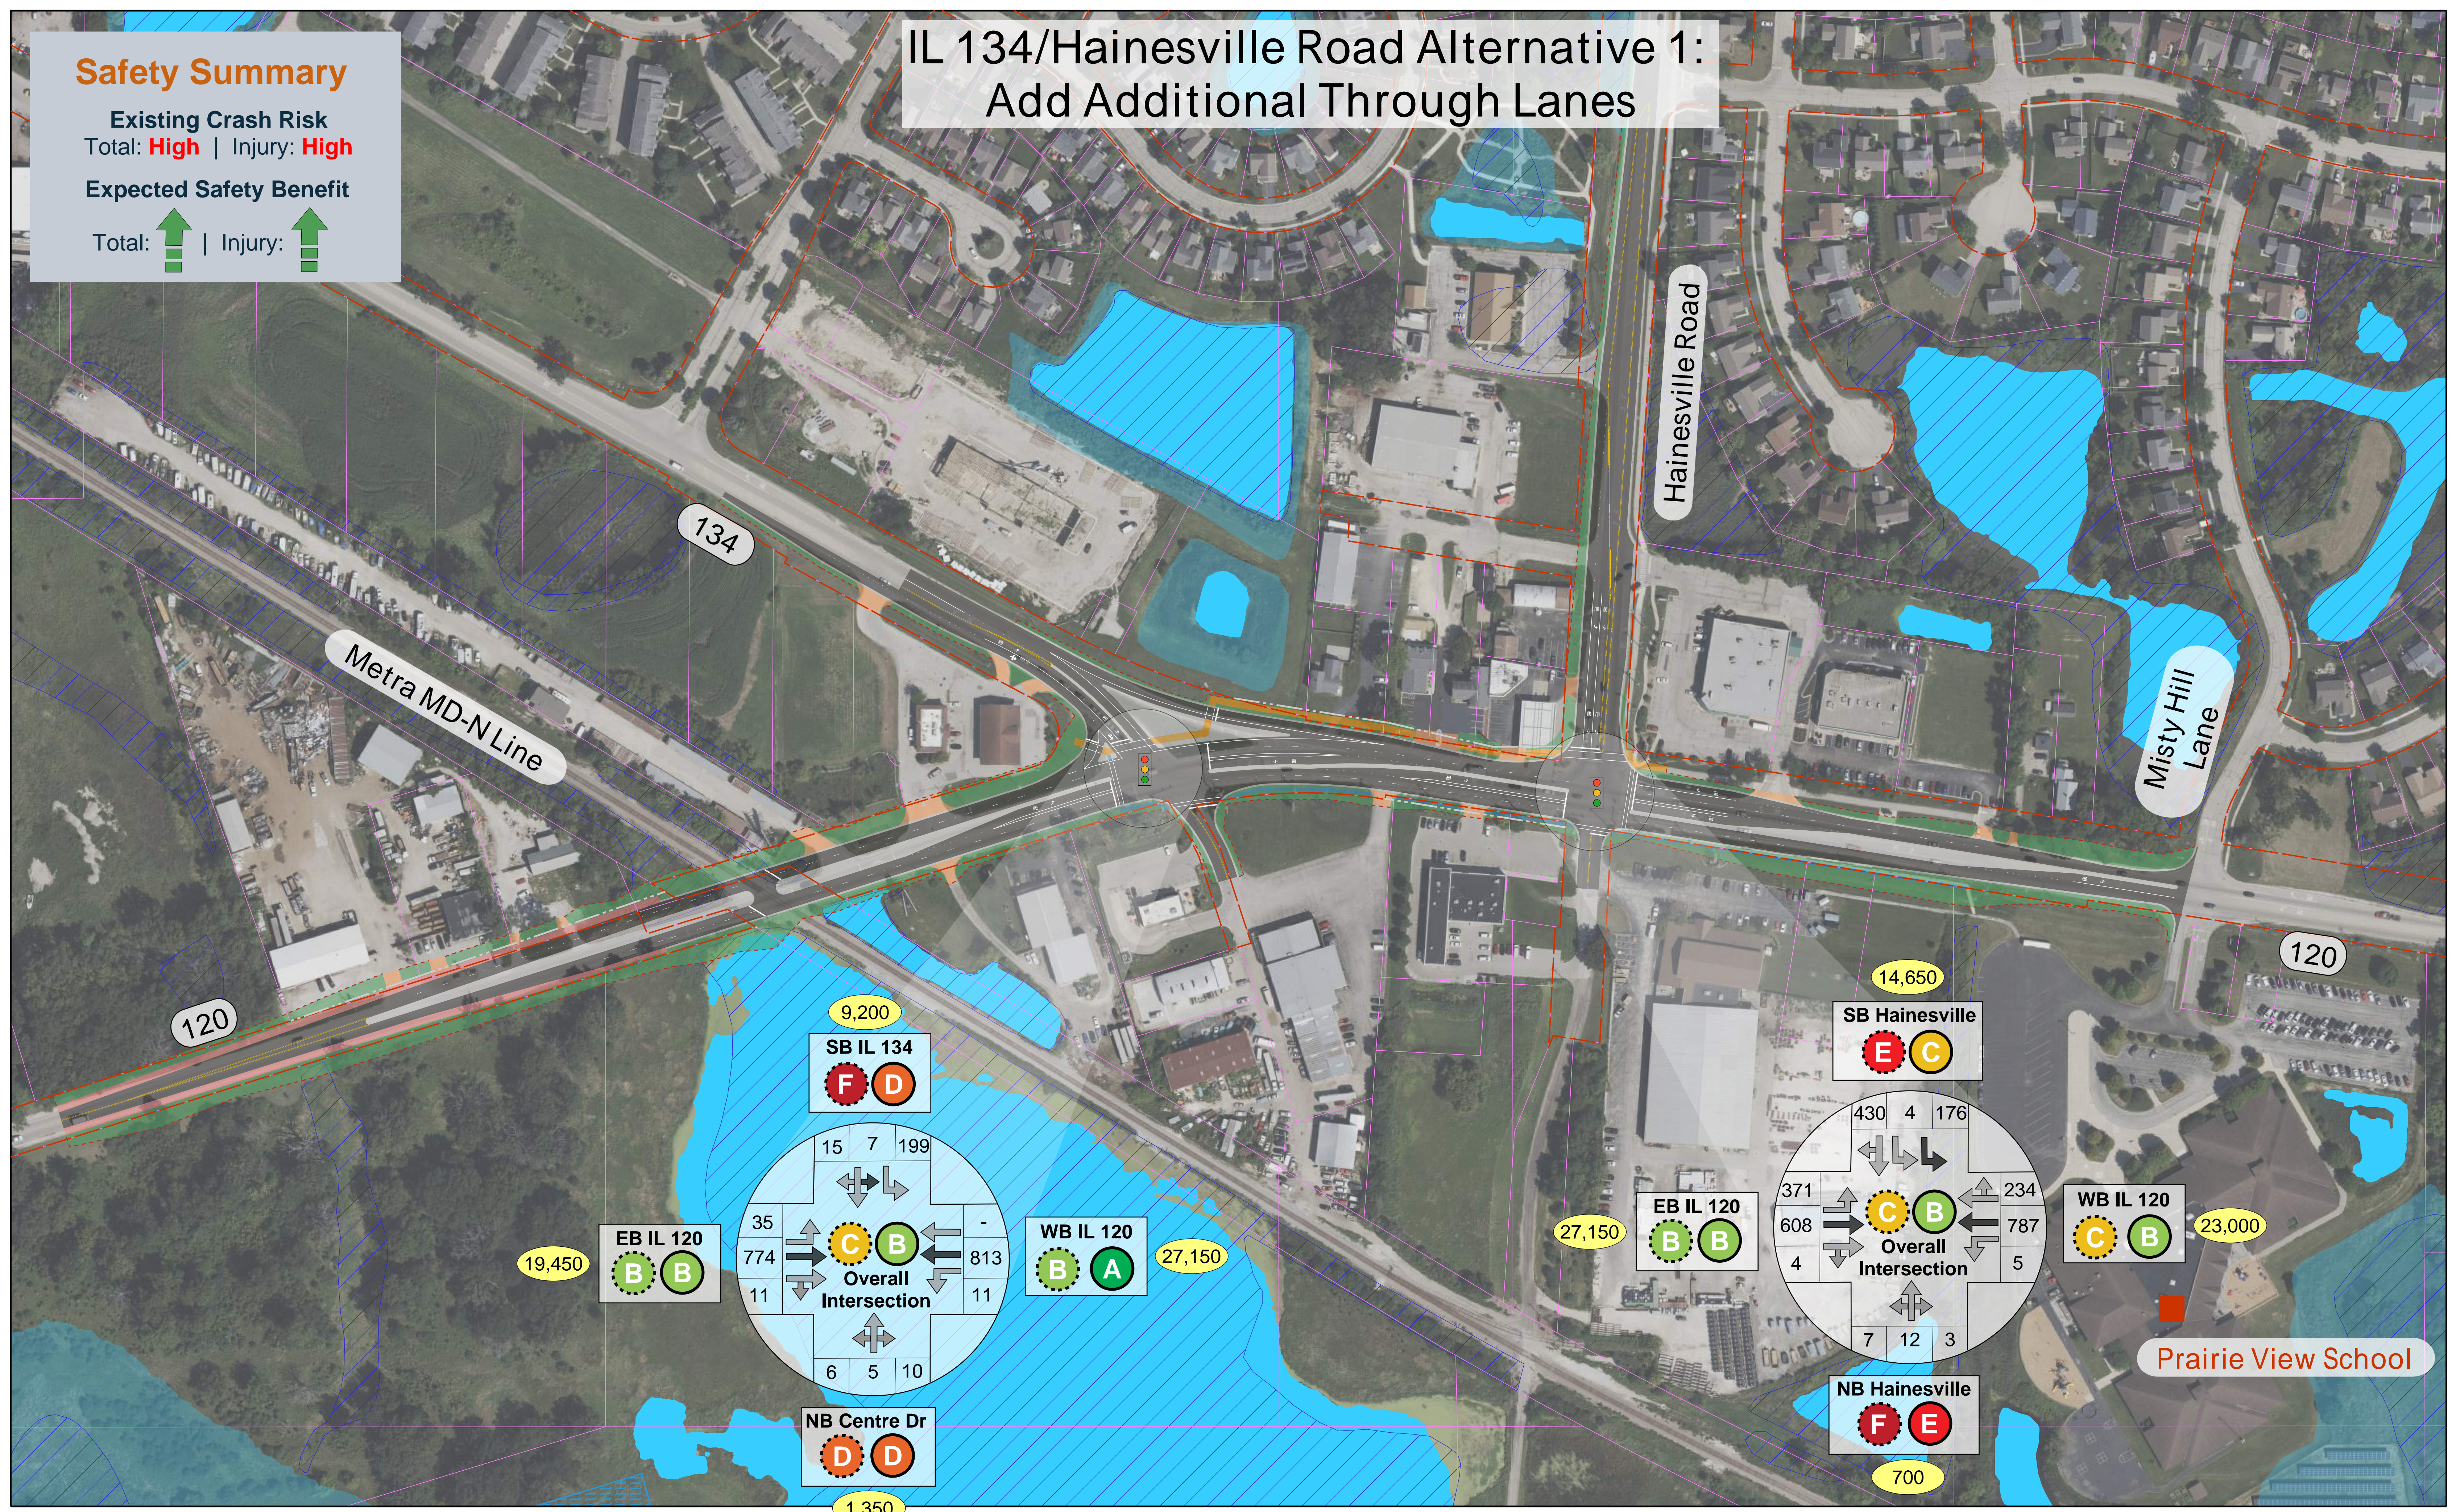

19,450  
EB IL 120  
B B


9,200  
SB IL 134  
F D

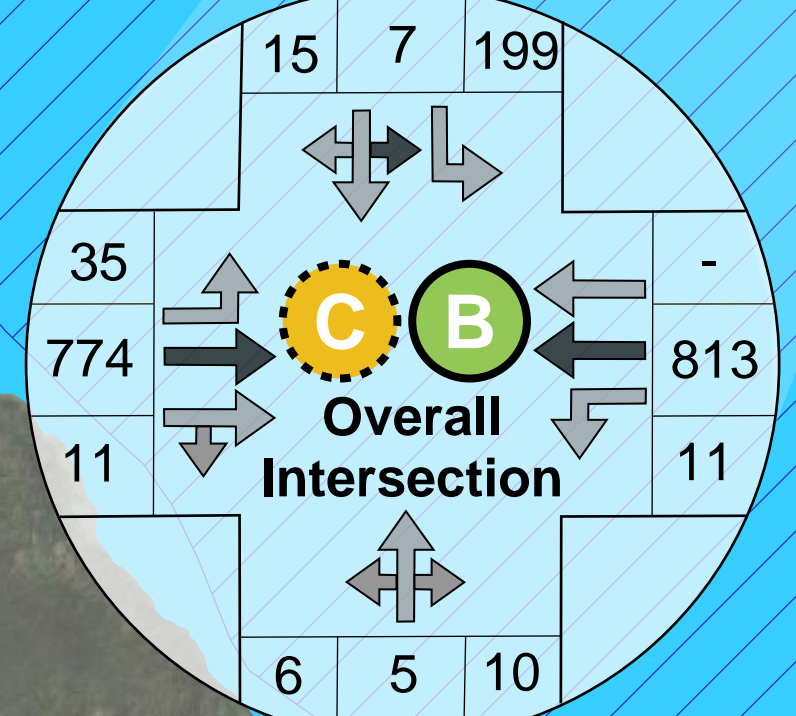

27,150  
WB IL 120  
B A

1,350  
NB Centre Dr  
D D

14,650  
SB Hainesville  
E C

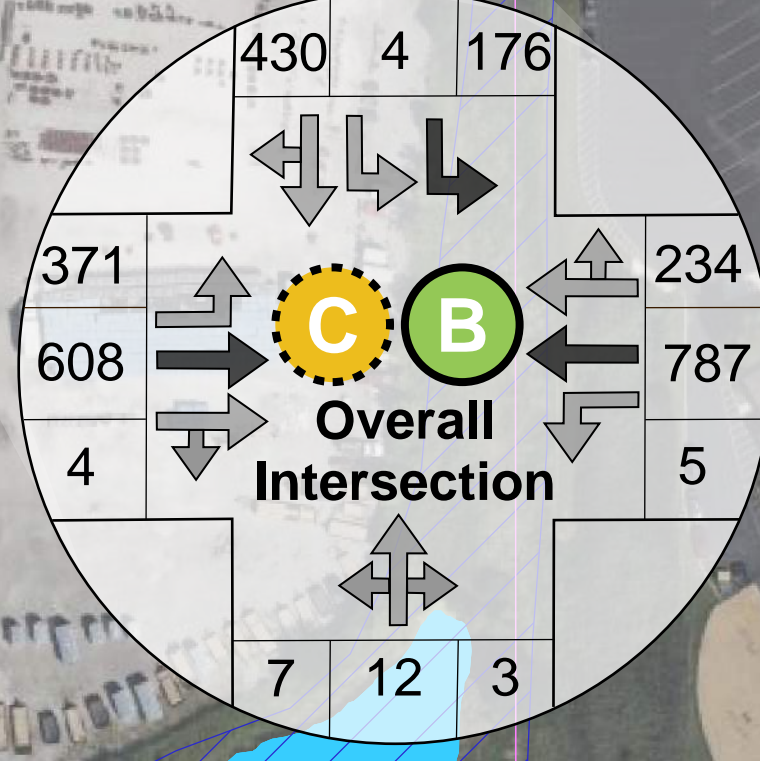

27,150  
EB IL 120  
B B

23,000  
WB IL 120  
C B

700  
NB Hainesville  
F E

- Notes:**
- Traffic Volumes Shown are Existing (2023) Counts
  - See Roll Plots for Legend